



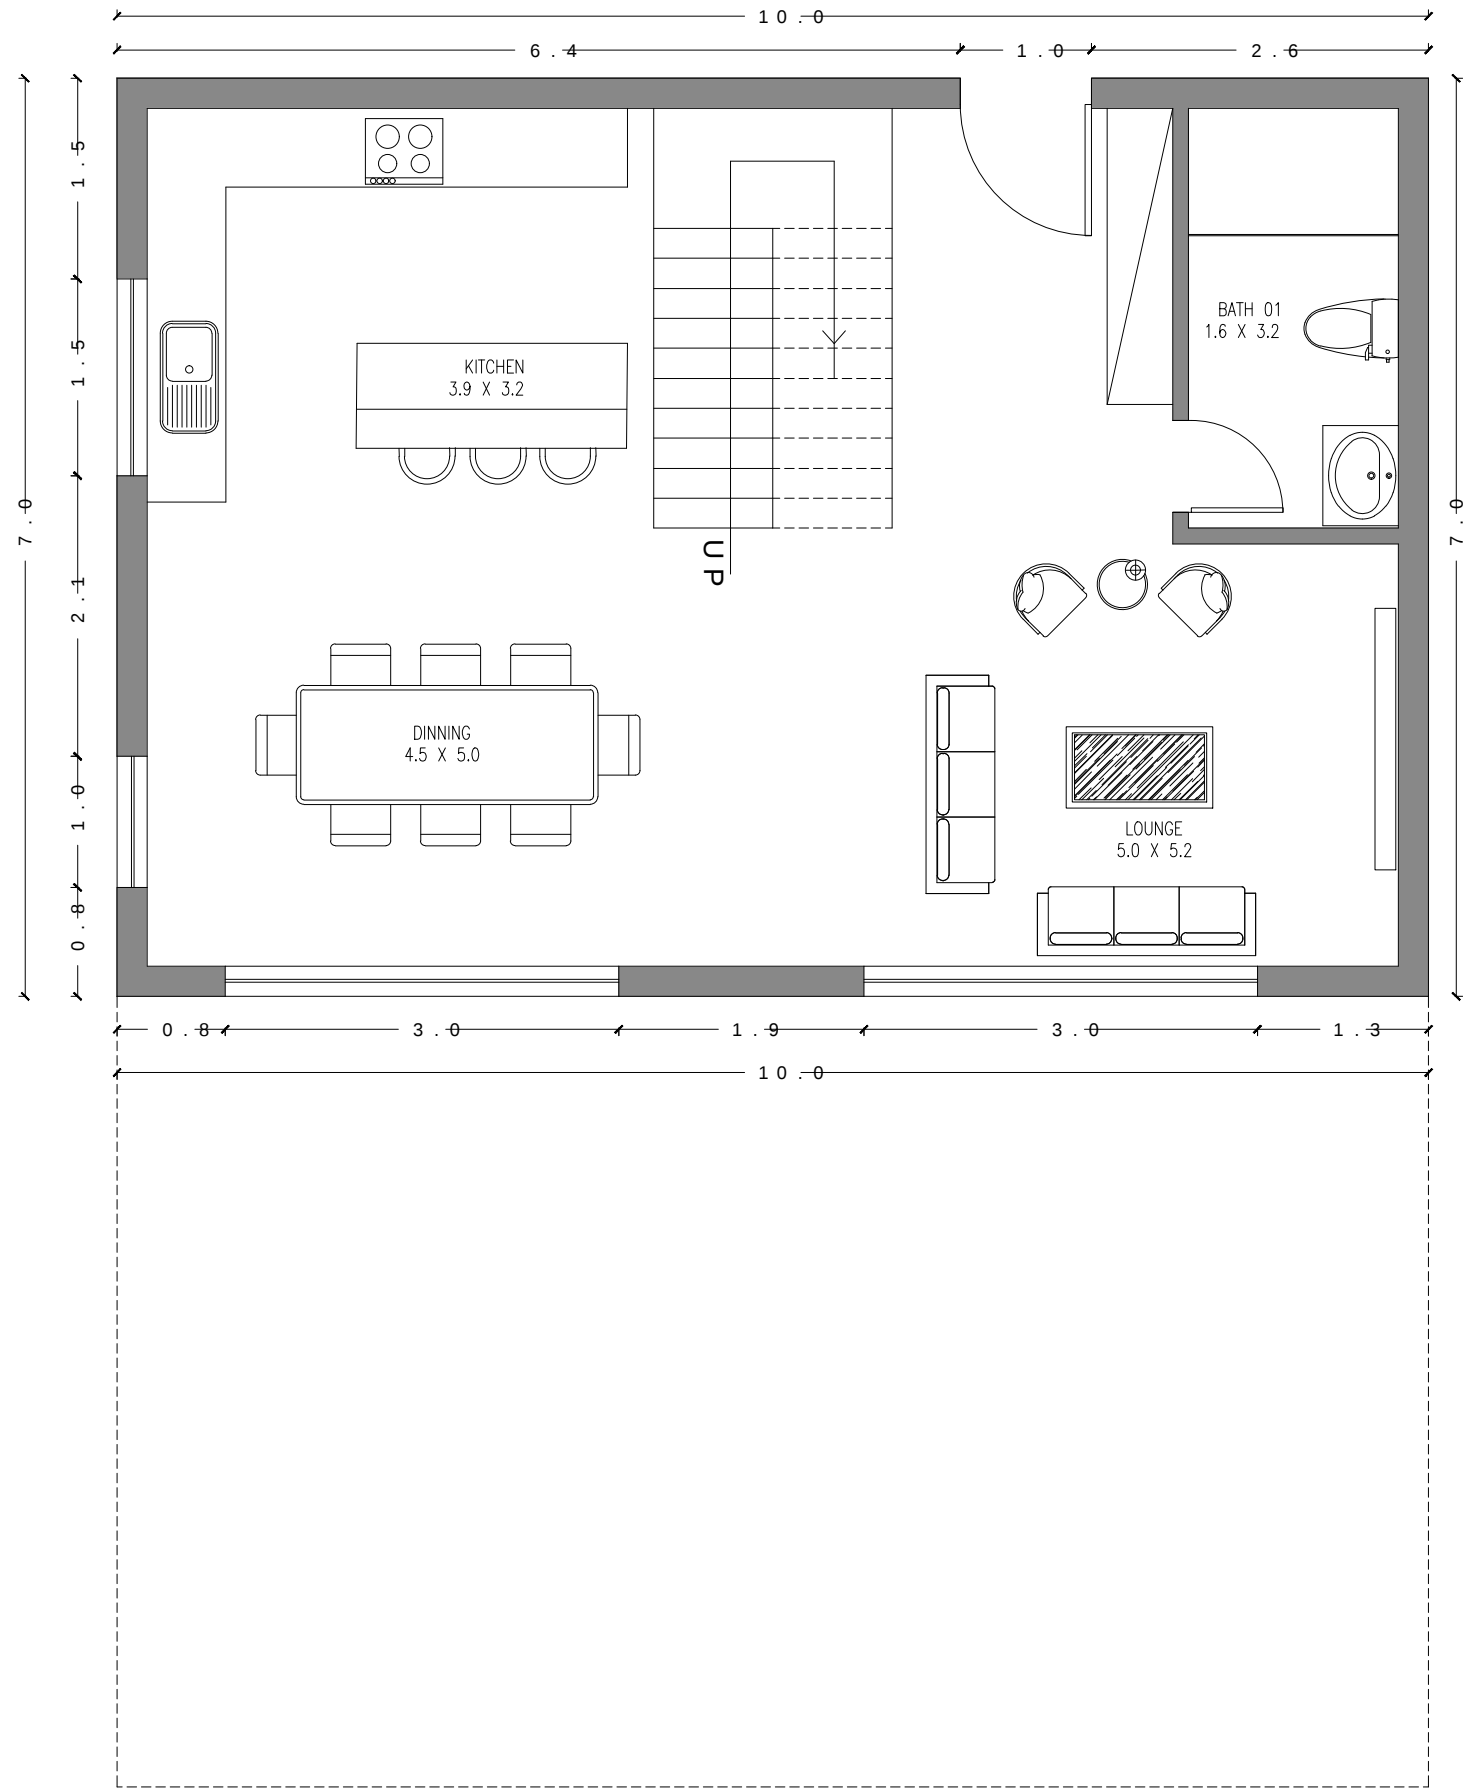

1 GF FLOOR PLAN
AREA: 70.0 SQM

CONSULTANTS:
Client:
Project Title: HOUSE PLAN
ADDRESS
Drawing Title: WORKING DRAWINGS
KEY PLAN
North Point
Consultant's Stamp:
Project No:
Sheet Title:
Sheet No.
Drawn by:Checked by:
Date:01Scale: 04-09-2025

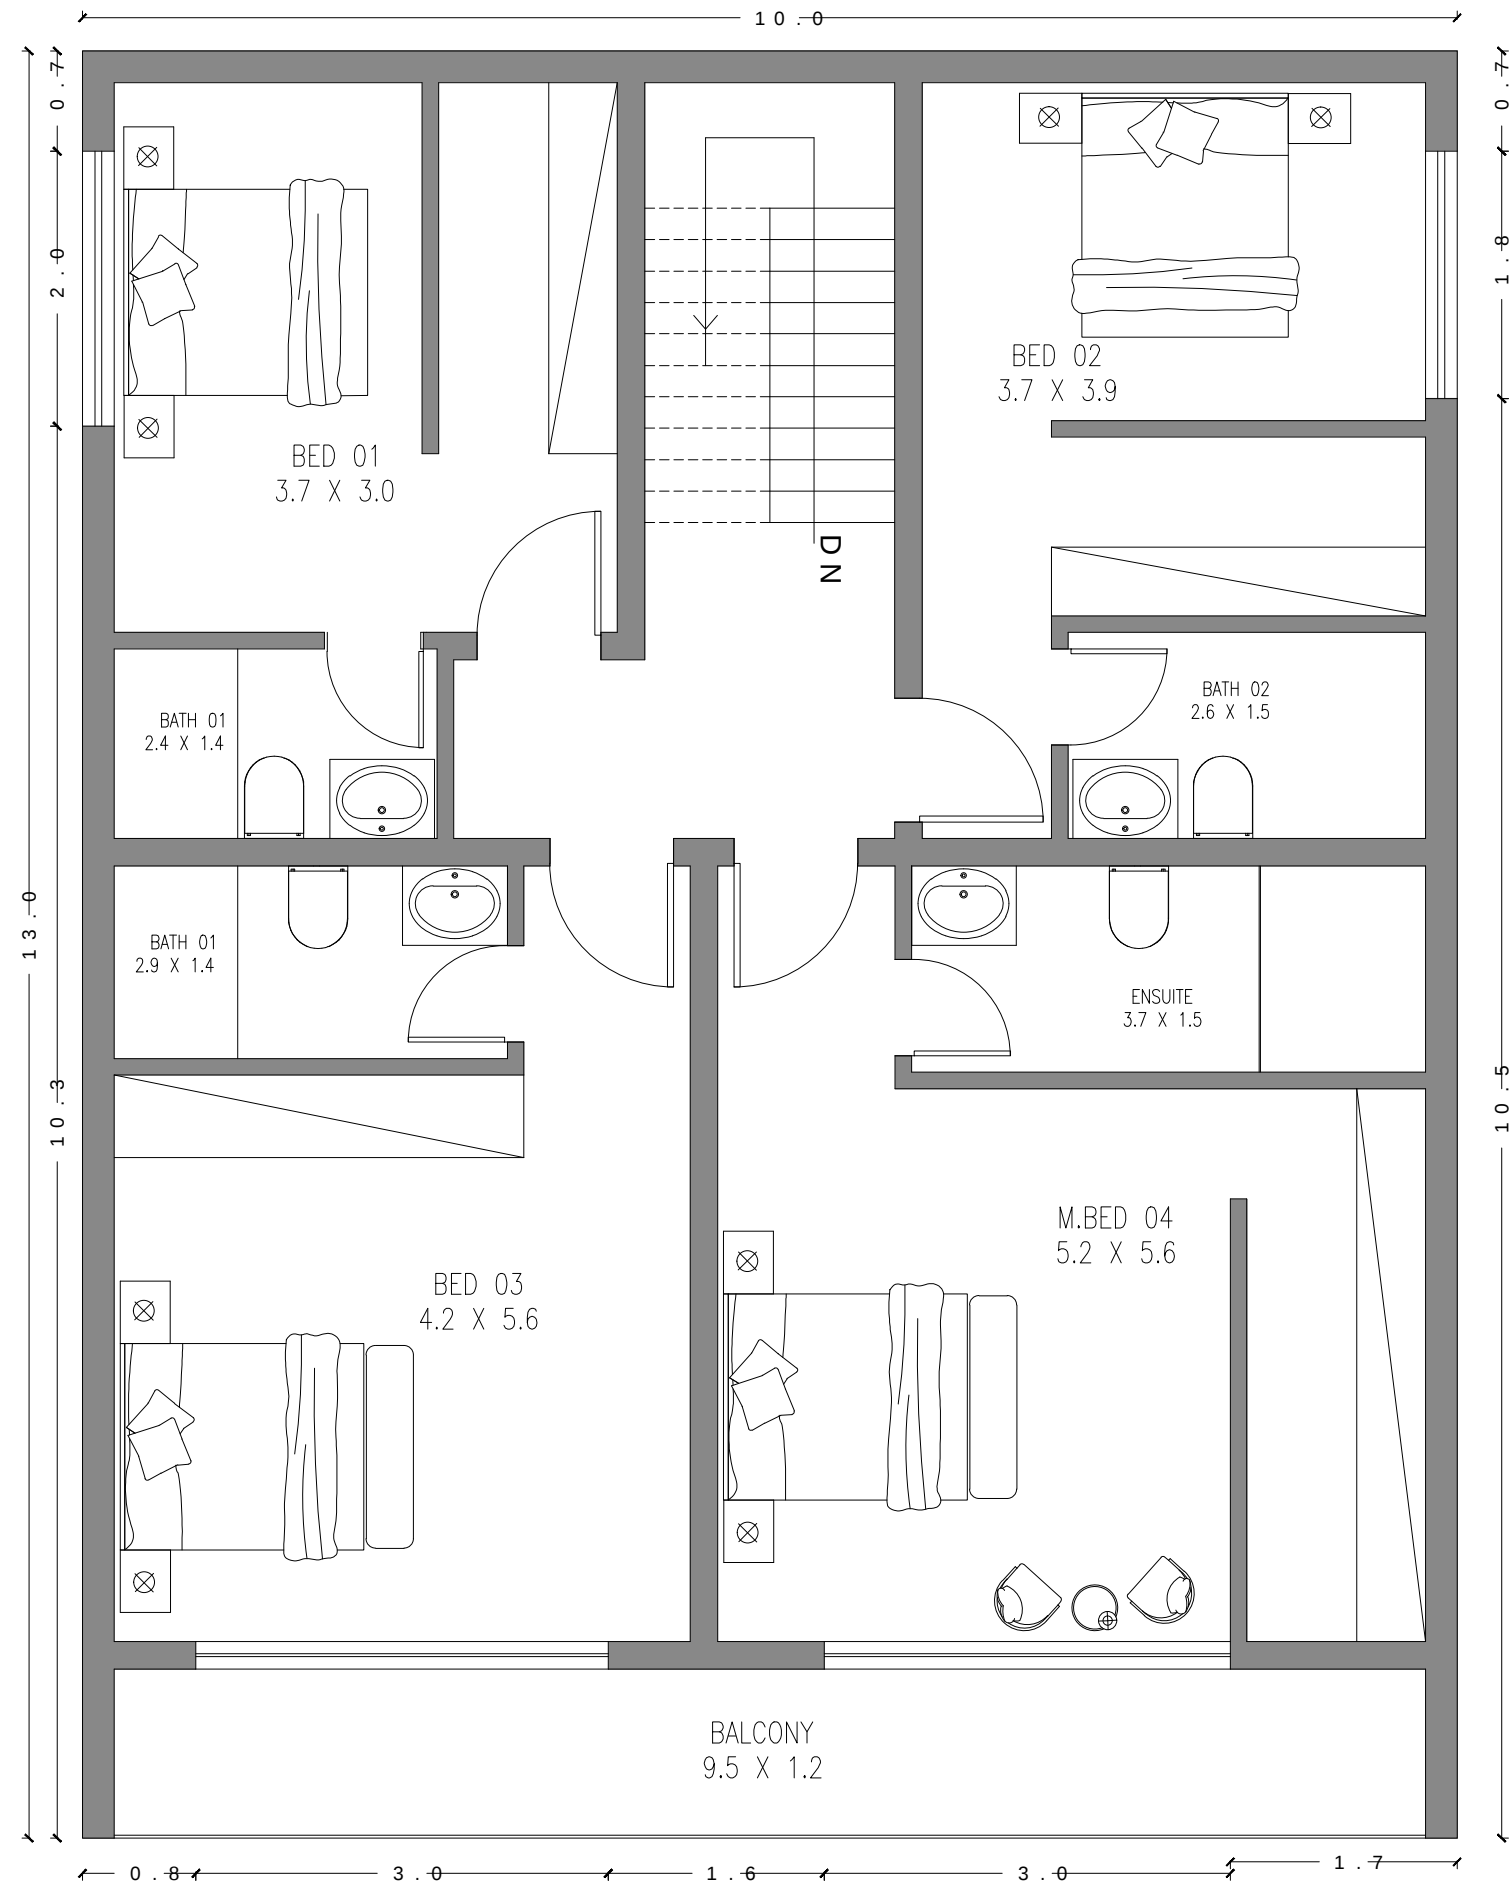

2 **2ND FLOOR PLAN**
 AREA: 133.0 SQM

CONSULTANTS:

Client:

Project Title:

HOUSE PLAN

ADDRESS

Drawing Title:
WORKING DRAWINGS

KEY PLAN

North Point

Consultant's Stamp:

Project No:

Sheet Title:

Sheet No.

Drawn by: Checked by:

01 Date: 04 - 09 - 2025 Scale: