


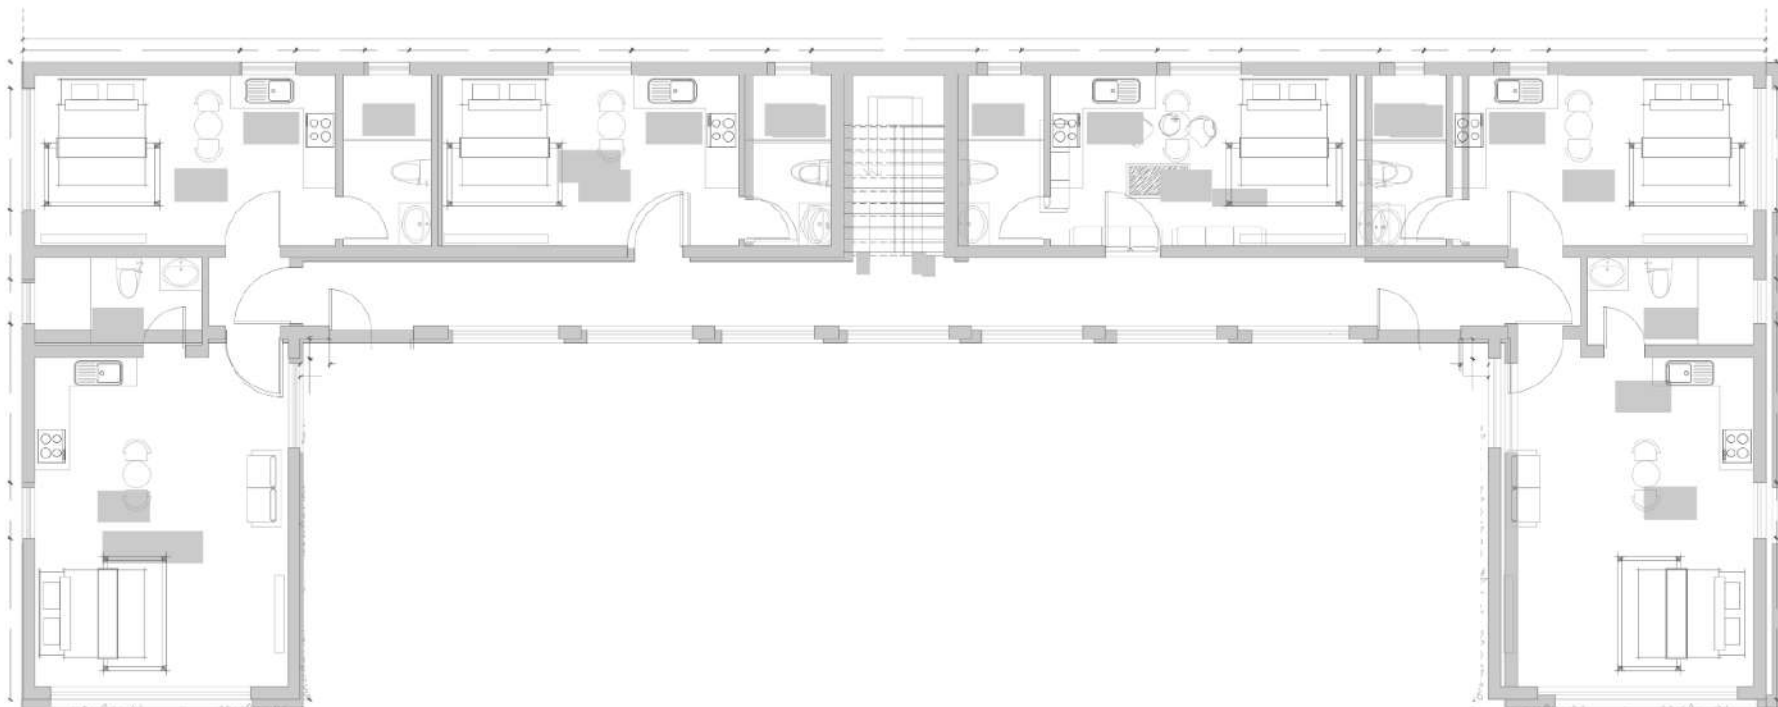

0 BASEMENT FLOOR PLAN
AREA:222 SQM

www.zero-residencial-ecologico.com

&

www.villas-eco.com

CONSULTANTS:

Client:

Project Title:

**MODULAR HOUSE
VILLAS ECO**

ADDRESS

Drawing Title:
WORKING DRAWINGS

KEY PLAN



North Point

Consultant's Stamp:

Project No:

Sheet Title:


Sheet No:

Drawn by:

Checked by:

Date: 20-05-2025

Scale:

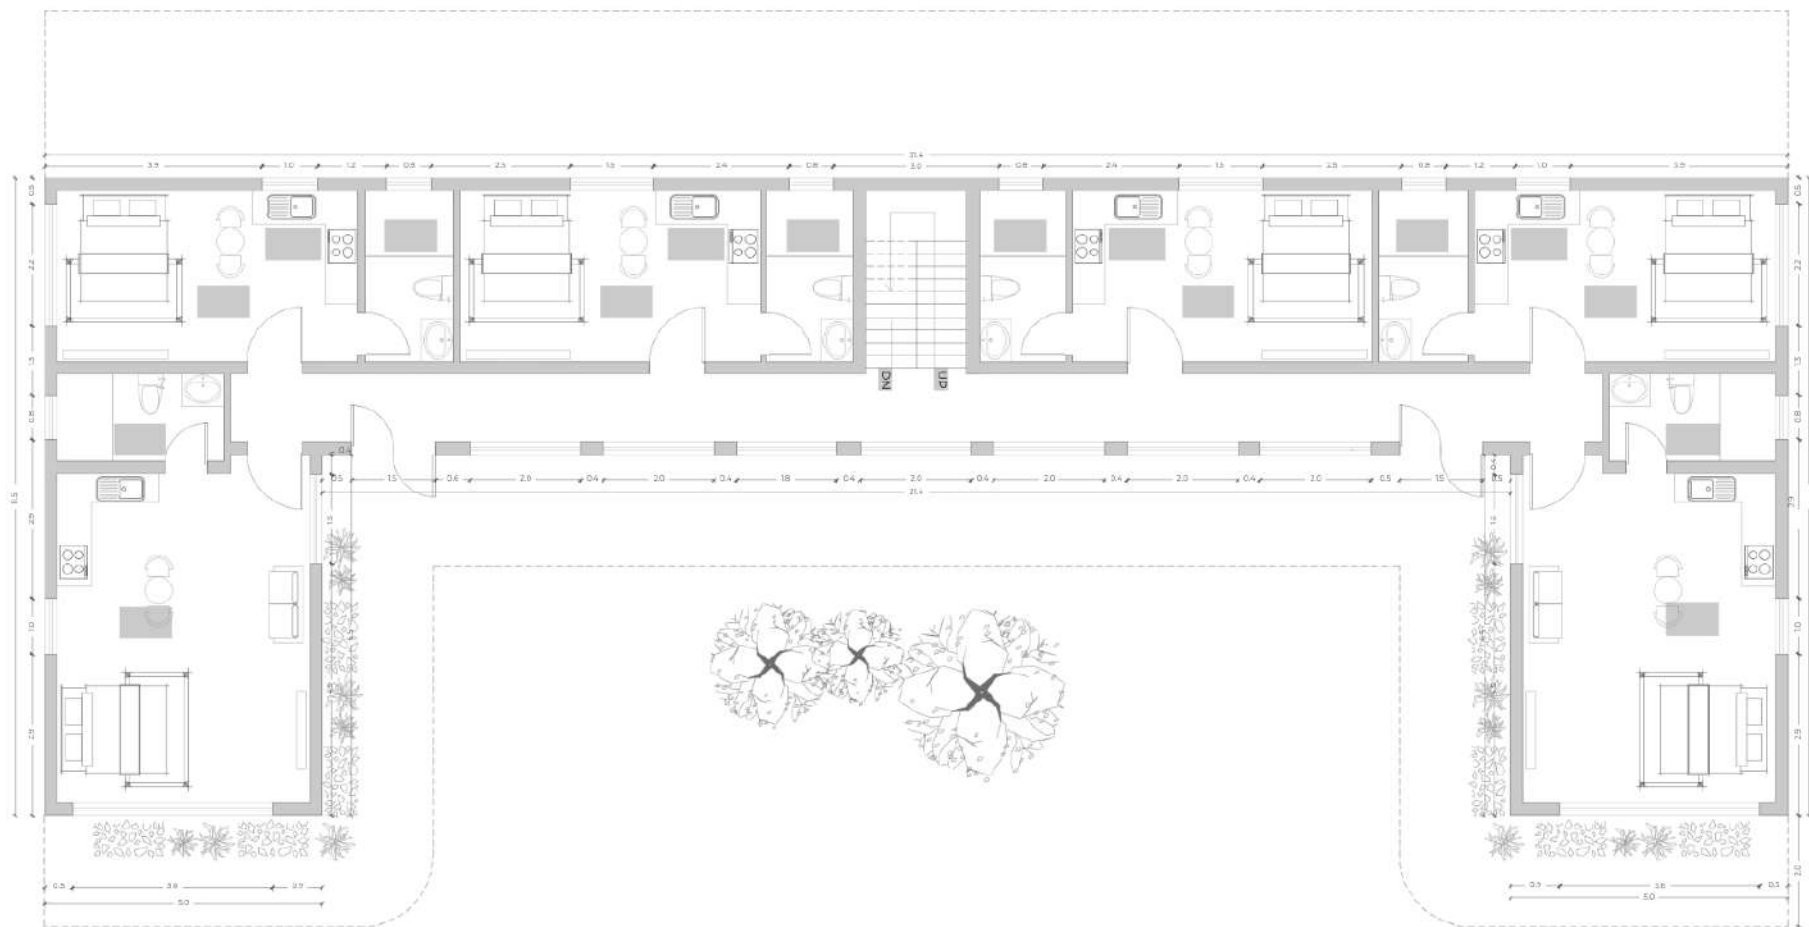

1 1ST FLOOR PLAN
AREA:222 SQM

CONSULTANTS:

Client:

Project Title:

**MODULAR HOUSE
VILLAS ECO**

ADDRESS

Drawing Title:
WORKING DRAWINGS

KEY PLAN



North Point:

Consultant's Stamp:

Project No:

Sheet Title:


Sheet No:

Drawn by:

Checked by:

Date: 20-05-2023

Scale:

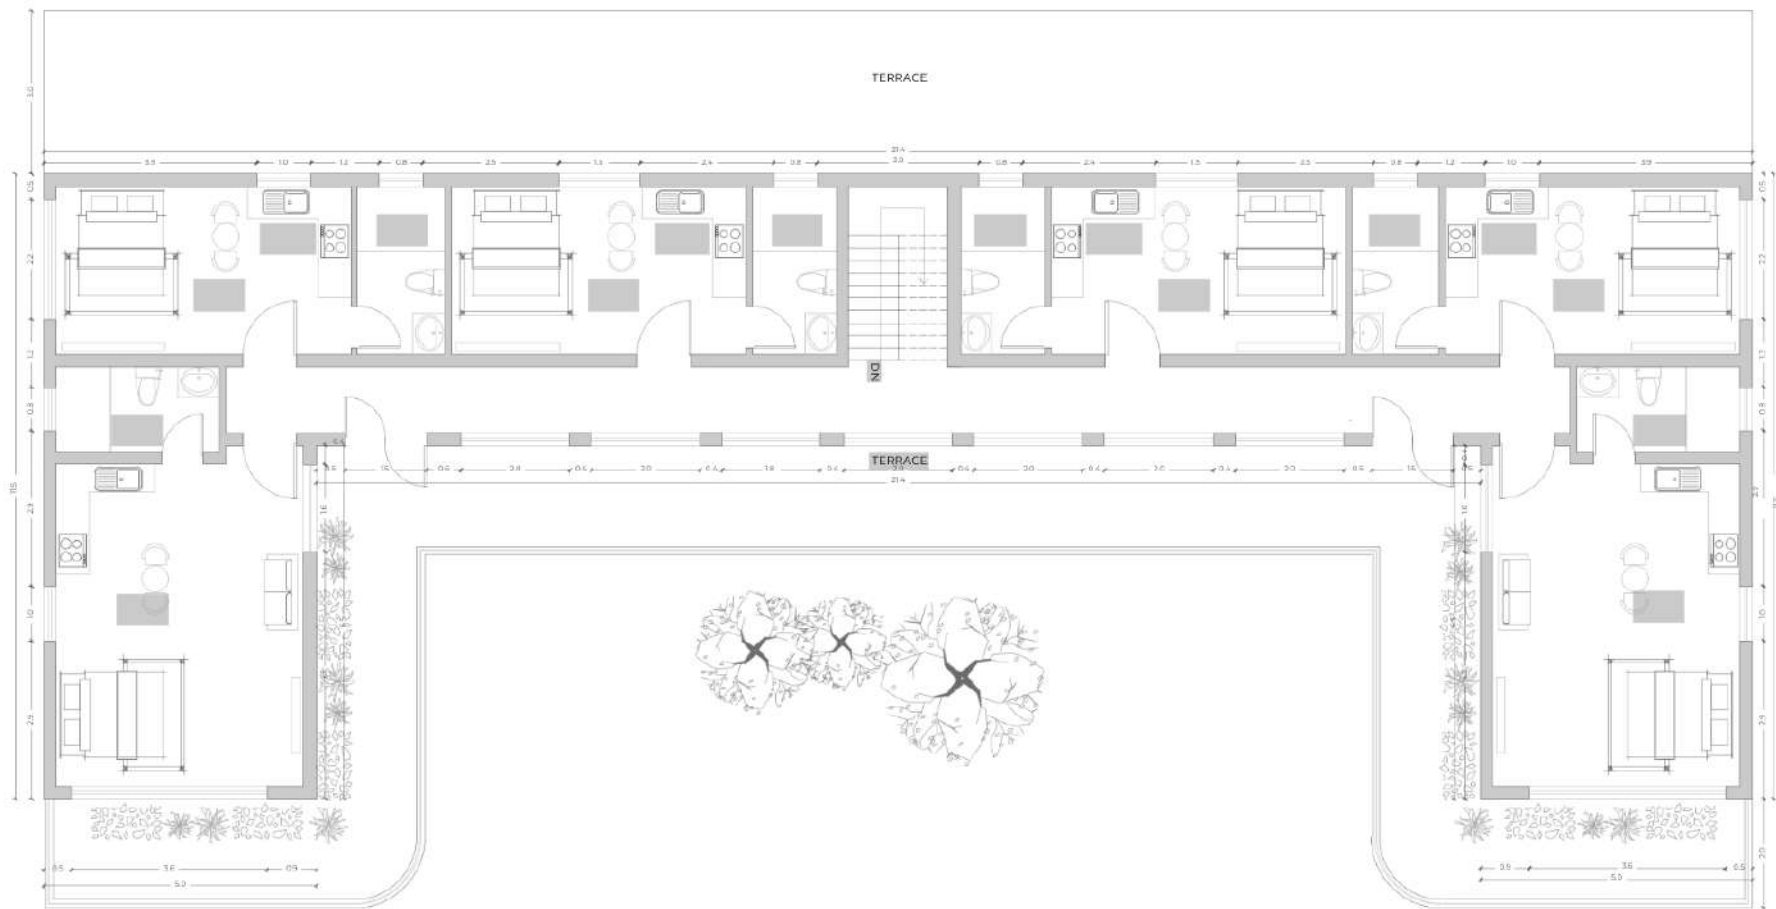

2 2ND FLOOR PLAN
AREA: 222 SQM

CONSULTANTS:

Client:

Project Title:

**MODULAR HOUSE
VILLAS ECO**

ADDRESS

Drawing Title:
WORKING DRAWINGS

KEY PLAN



North Point

Consultant's Stamp:

Project No:

Sheet Title:

Sheet No:

Drawn By: Checked By:

Date: 20-05-2023 Scale: