


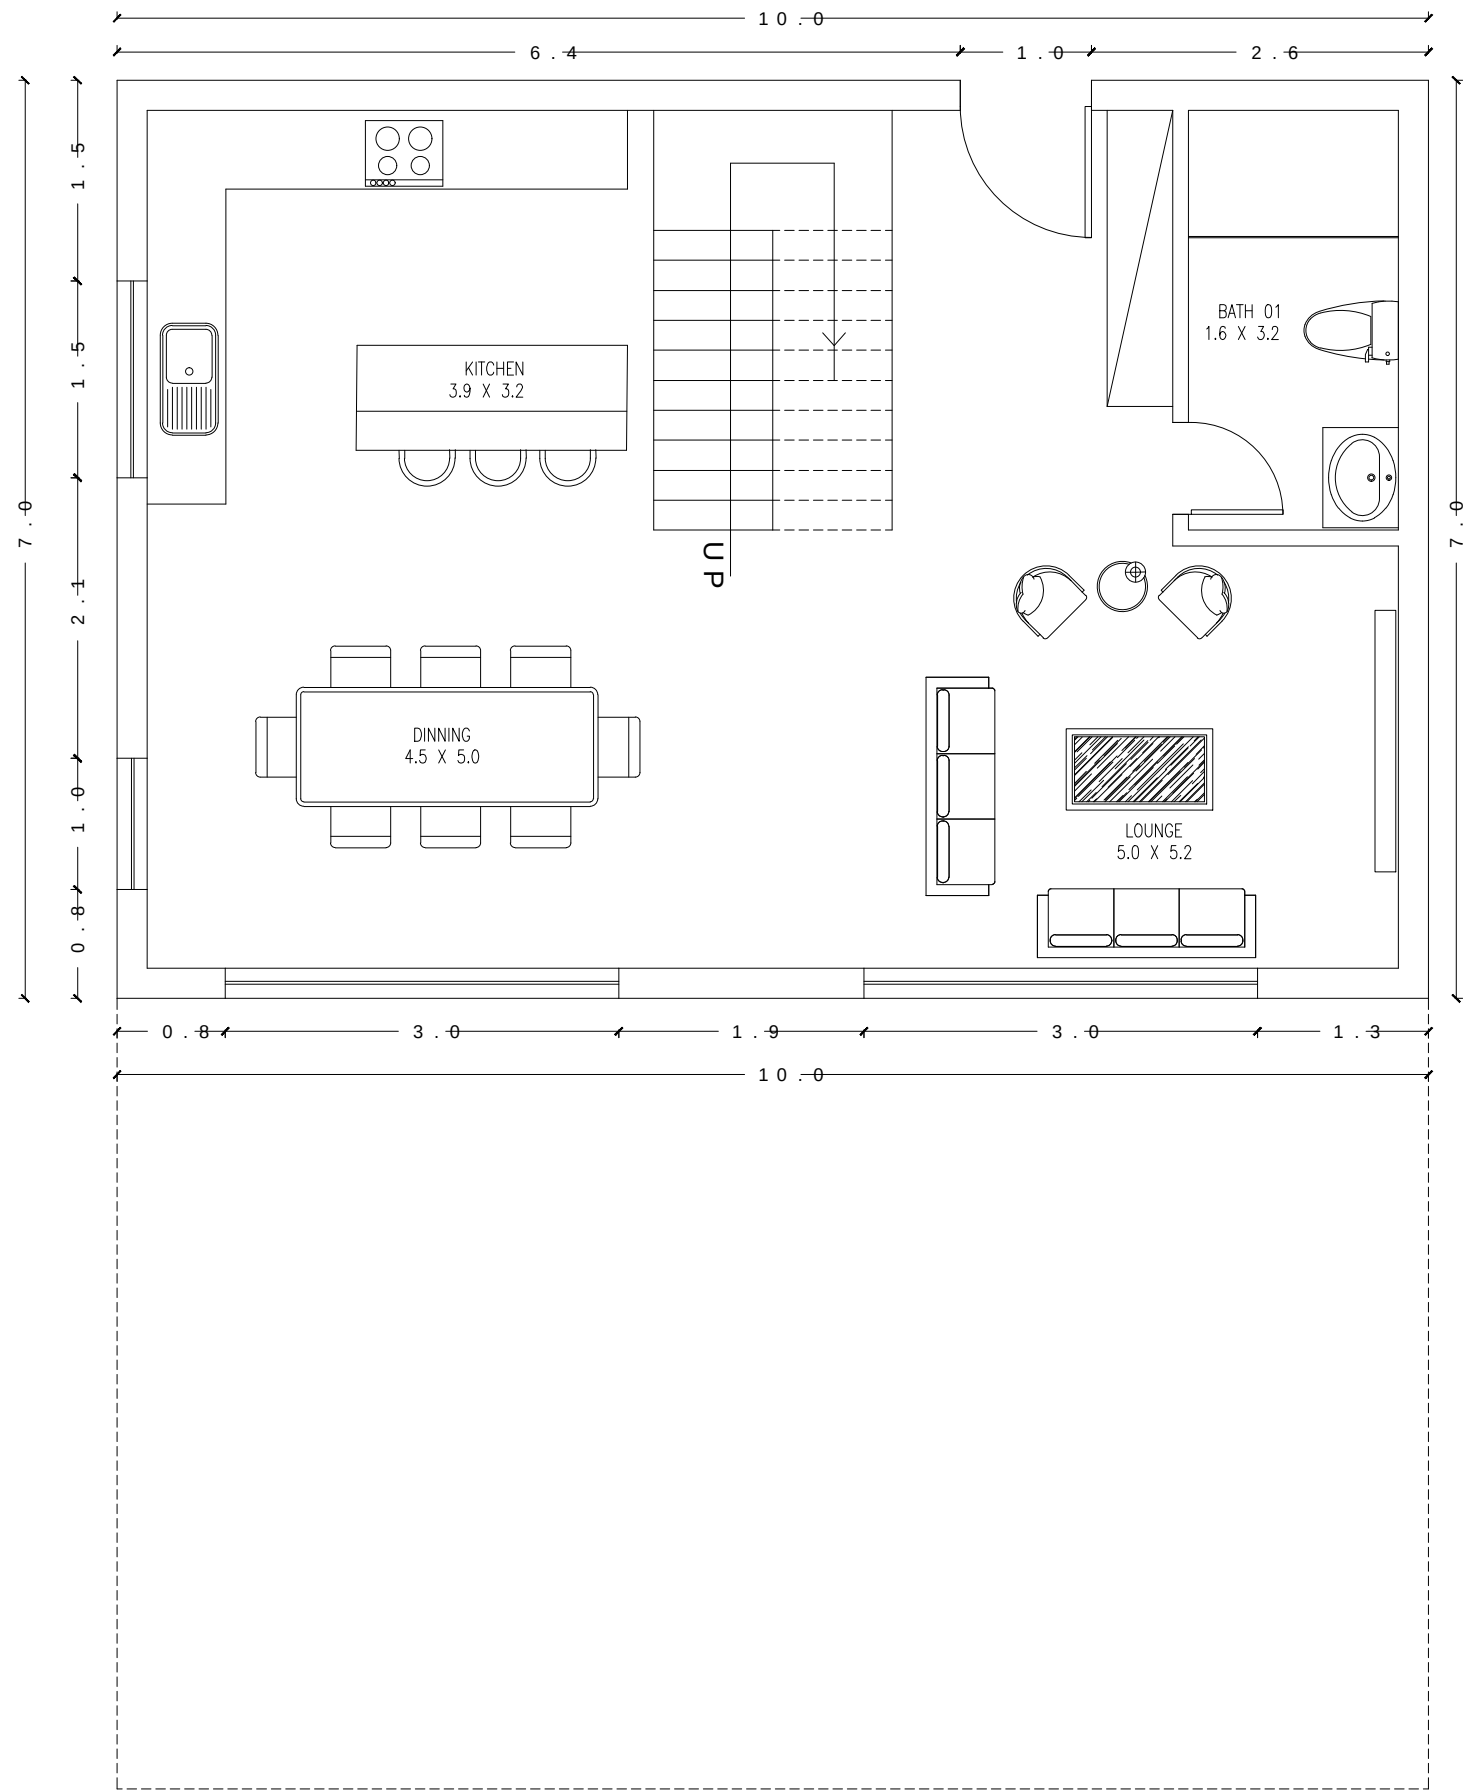

1 GF FLOOR PLAN
AREA: 70.0 SQM

CONSULTANTS:

Client:

Project Title:

HOUSE PLAN

ADDRESS

Drawing Title:
WORKING DRAWINGS

KEY PLAN

North Point


Consultant's Stamp:

Project No:

Sheet Title:

Sheet No.

Drawn by: Checked by:

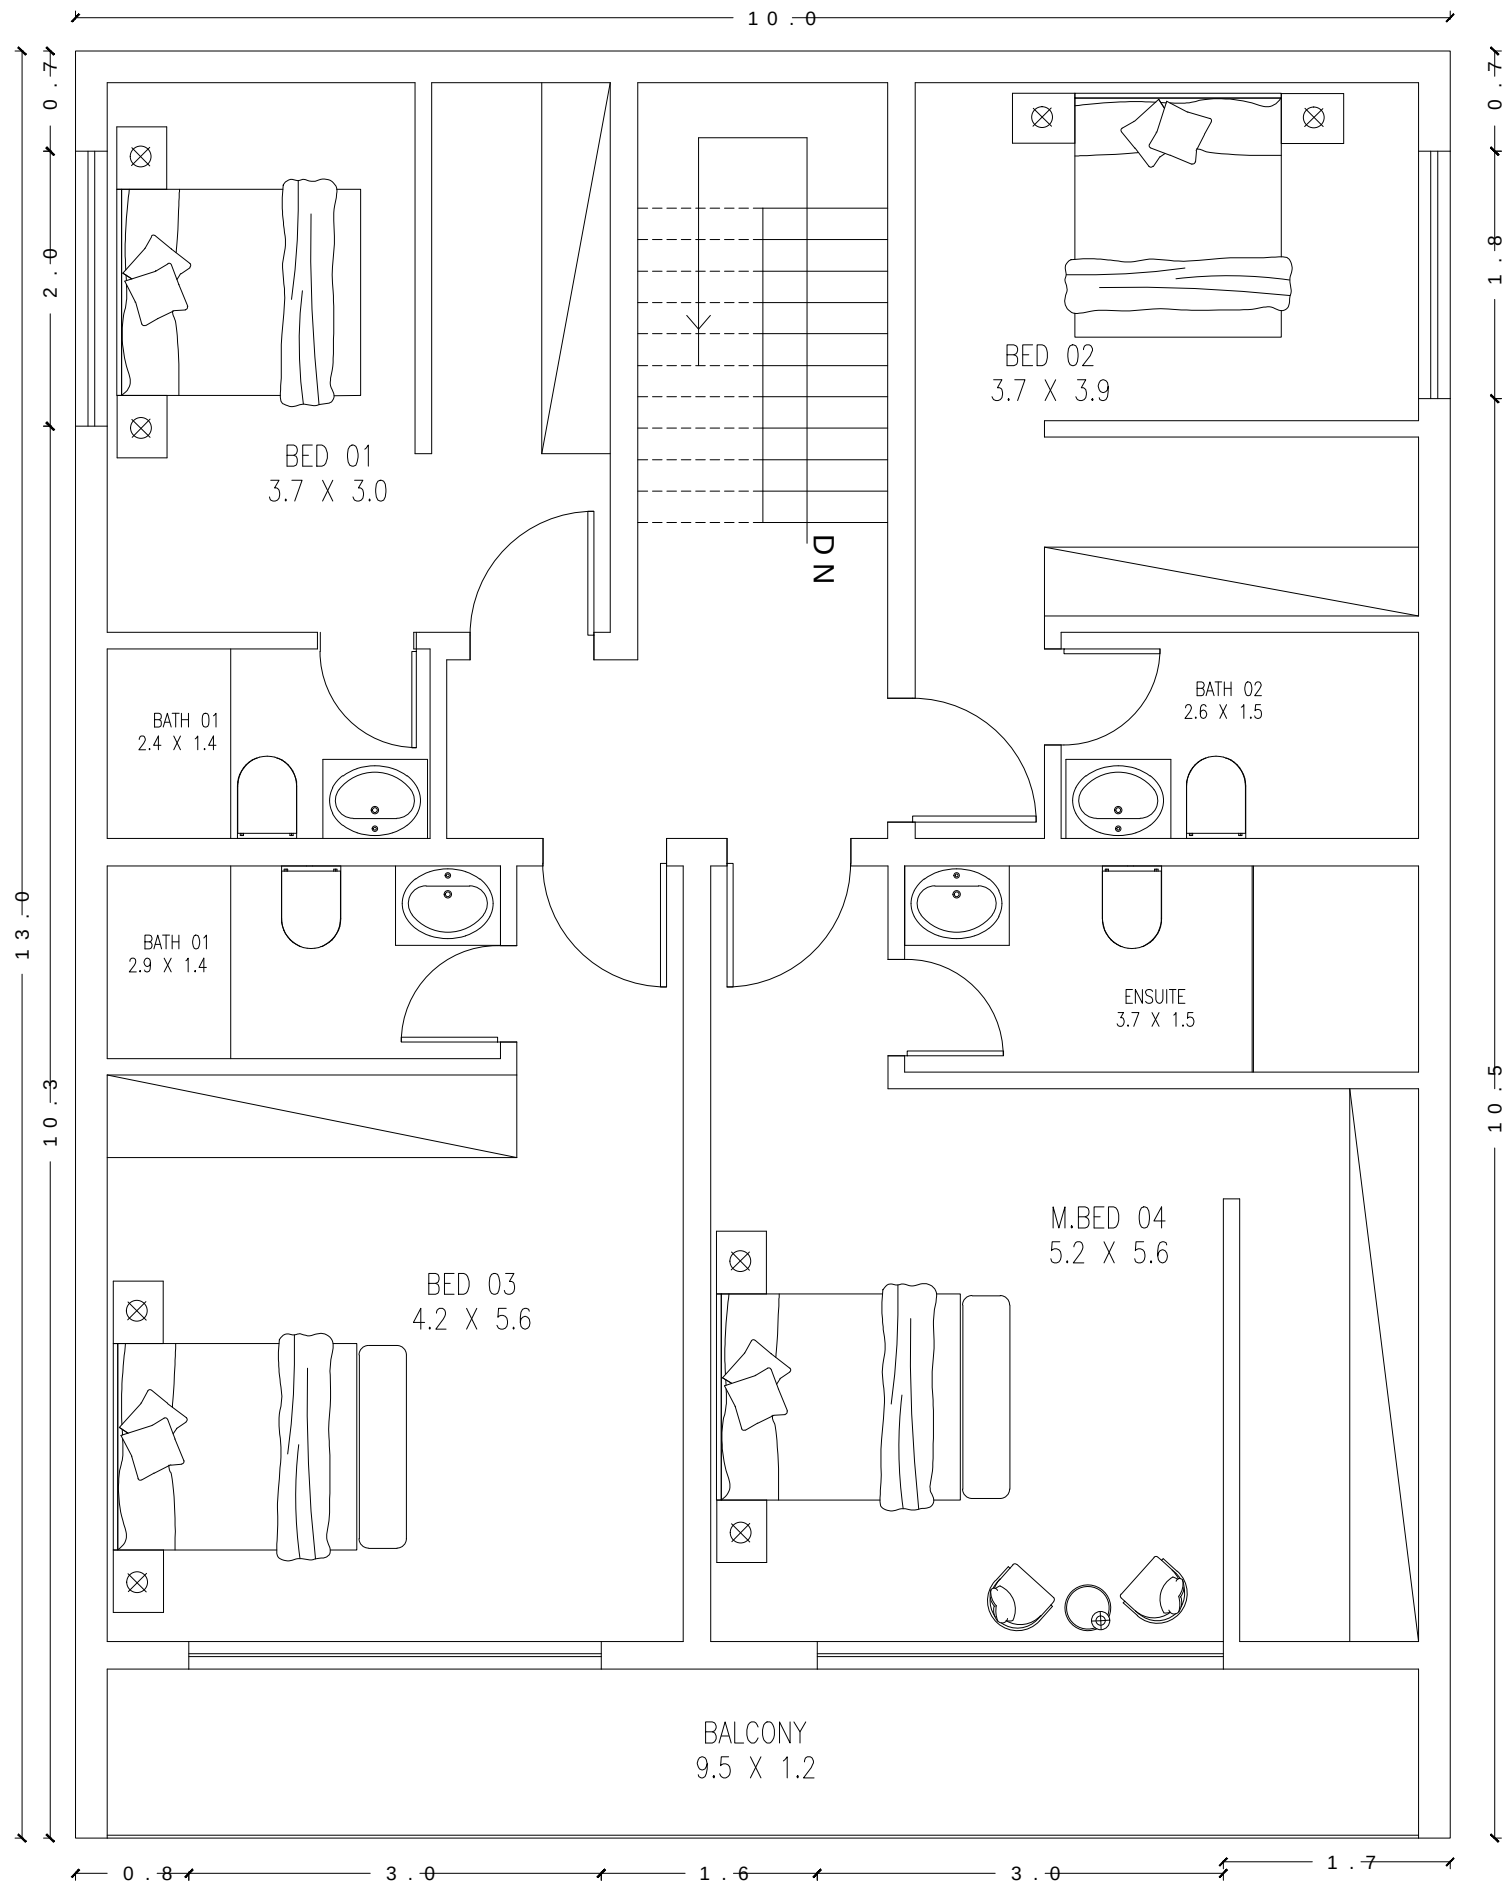

2

2ND FLOOR PLAN

AREA: 13.0 SQM

CONSULTANTS:
Client:
Project Title:
HOUSE PLAN
ADDRESS
Drawing Title:
WORKING DRAWINGS
KEY PLAN
North Point
Consultant's Stamp:
Project No:
Sheet Title:
Sheet No.
Drawn by:
Checked by:
Date: 04-09-2025