




VILLA ECO MOD. ZERO

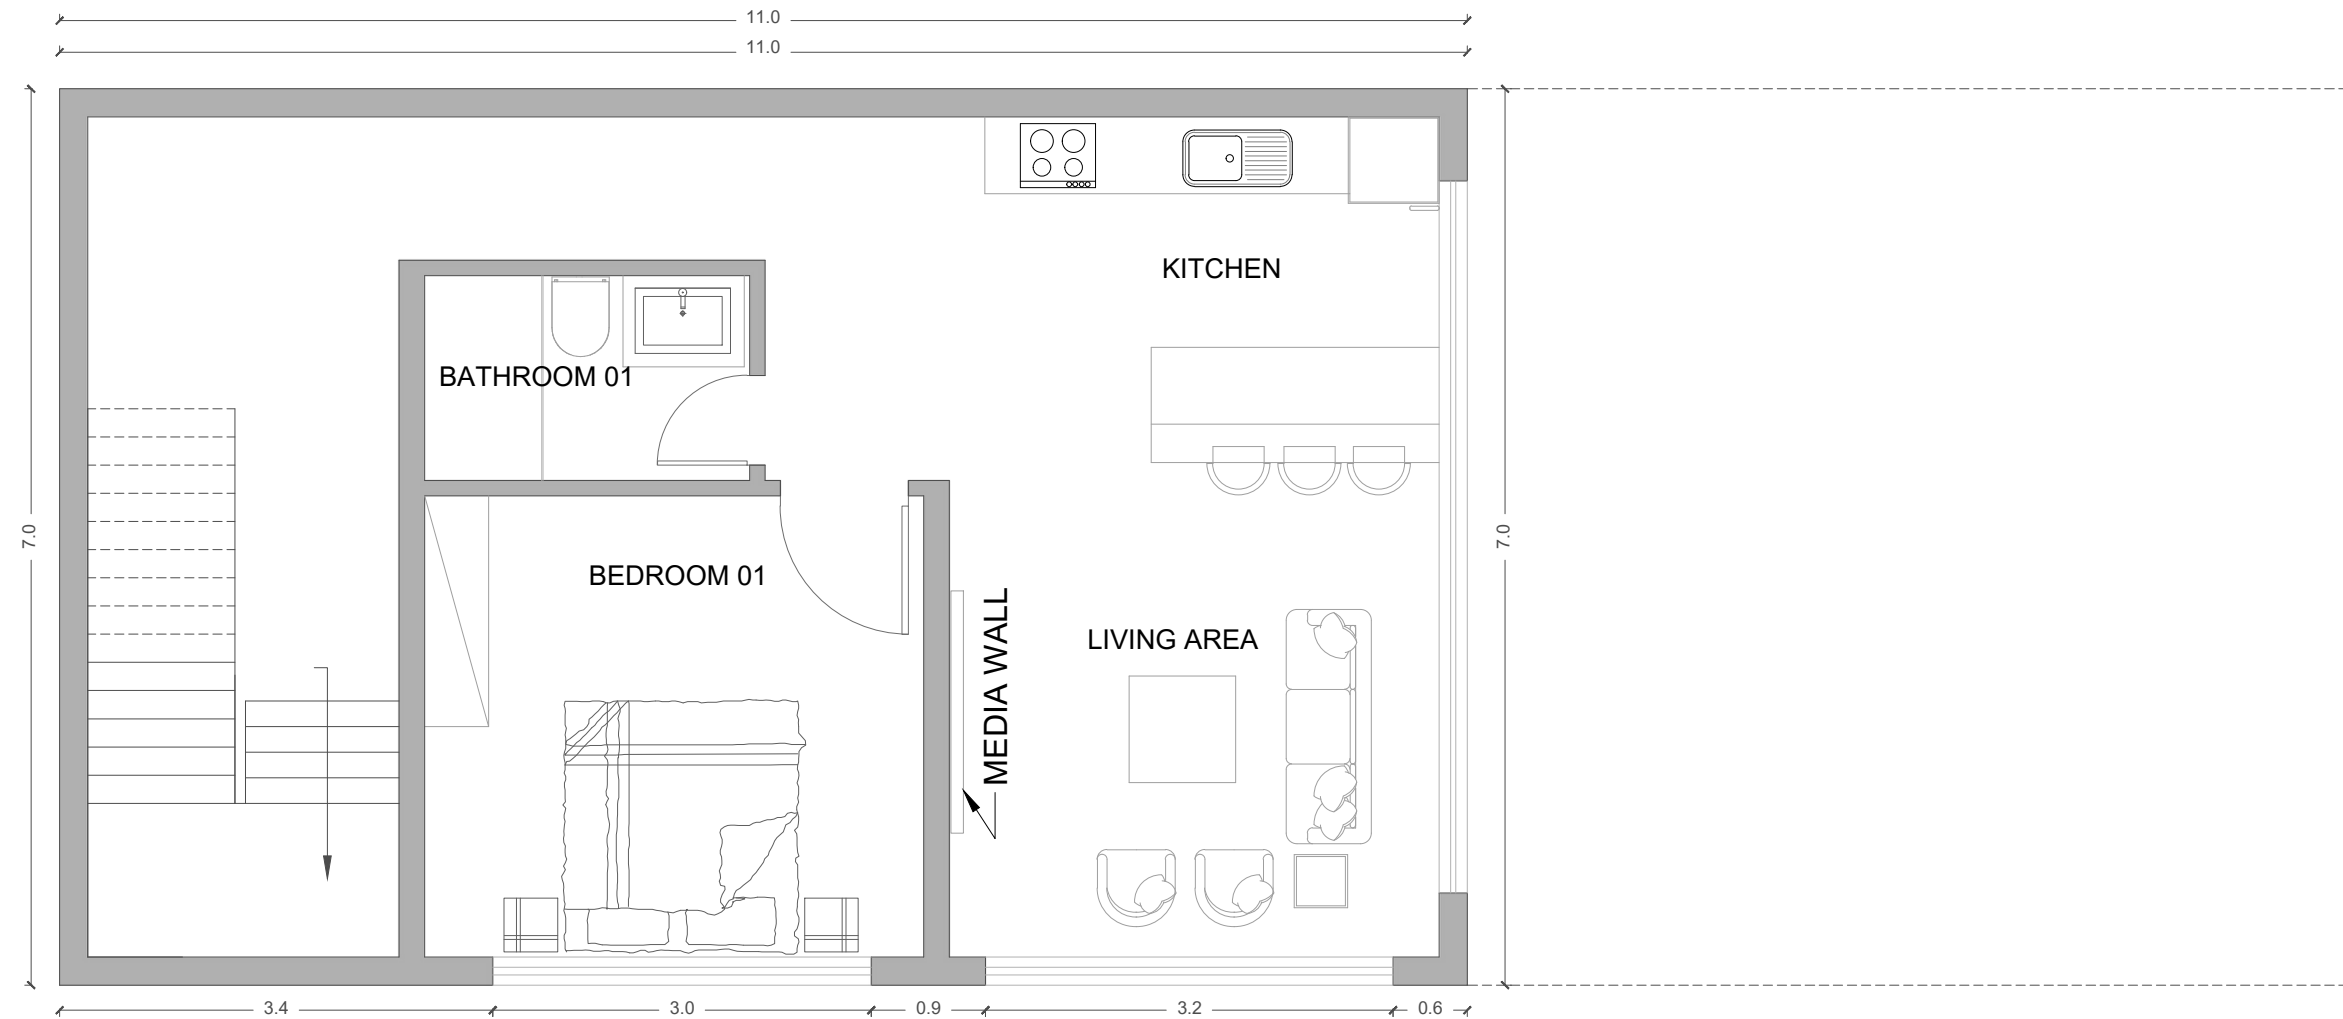

0 Ground floor

AREA:50 SQM



CONSULTANTS:

Client:

Project Title:

MODULAR HOUSE

ADDRESS

Drawing Title:
WORKING DRAWINGS

KEY PLAN

North Point

Consultant's Stamp:

Project No:

Sheet Title:


Sheet No.

Drawn by: Checked by:

Date: 19-06-2025 Scale:



VILLA ECO MOD. ZERO

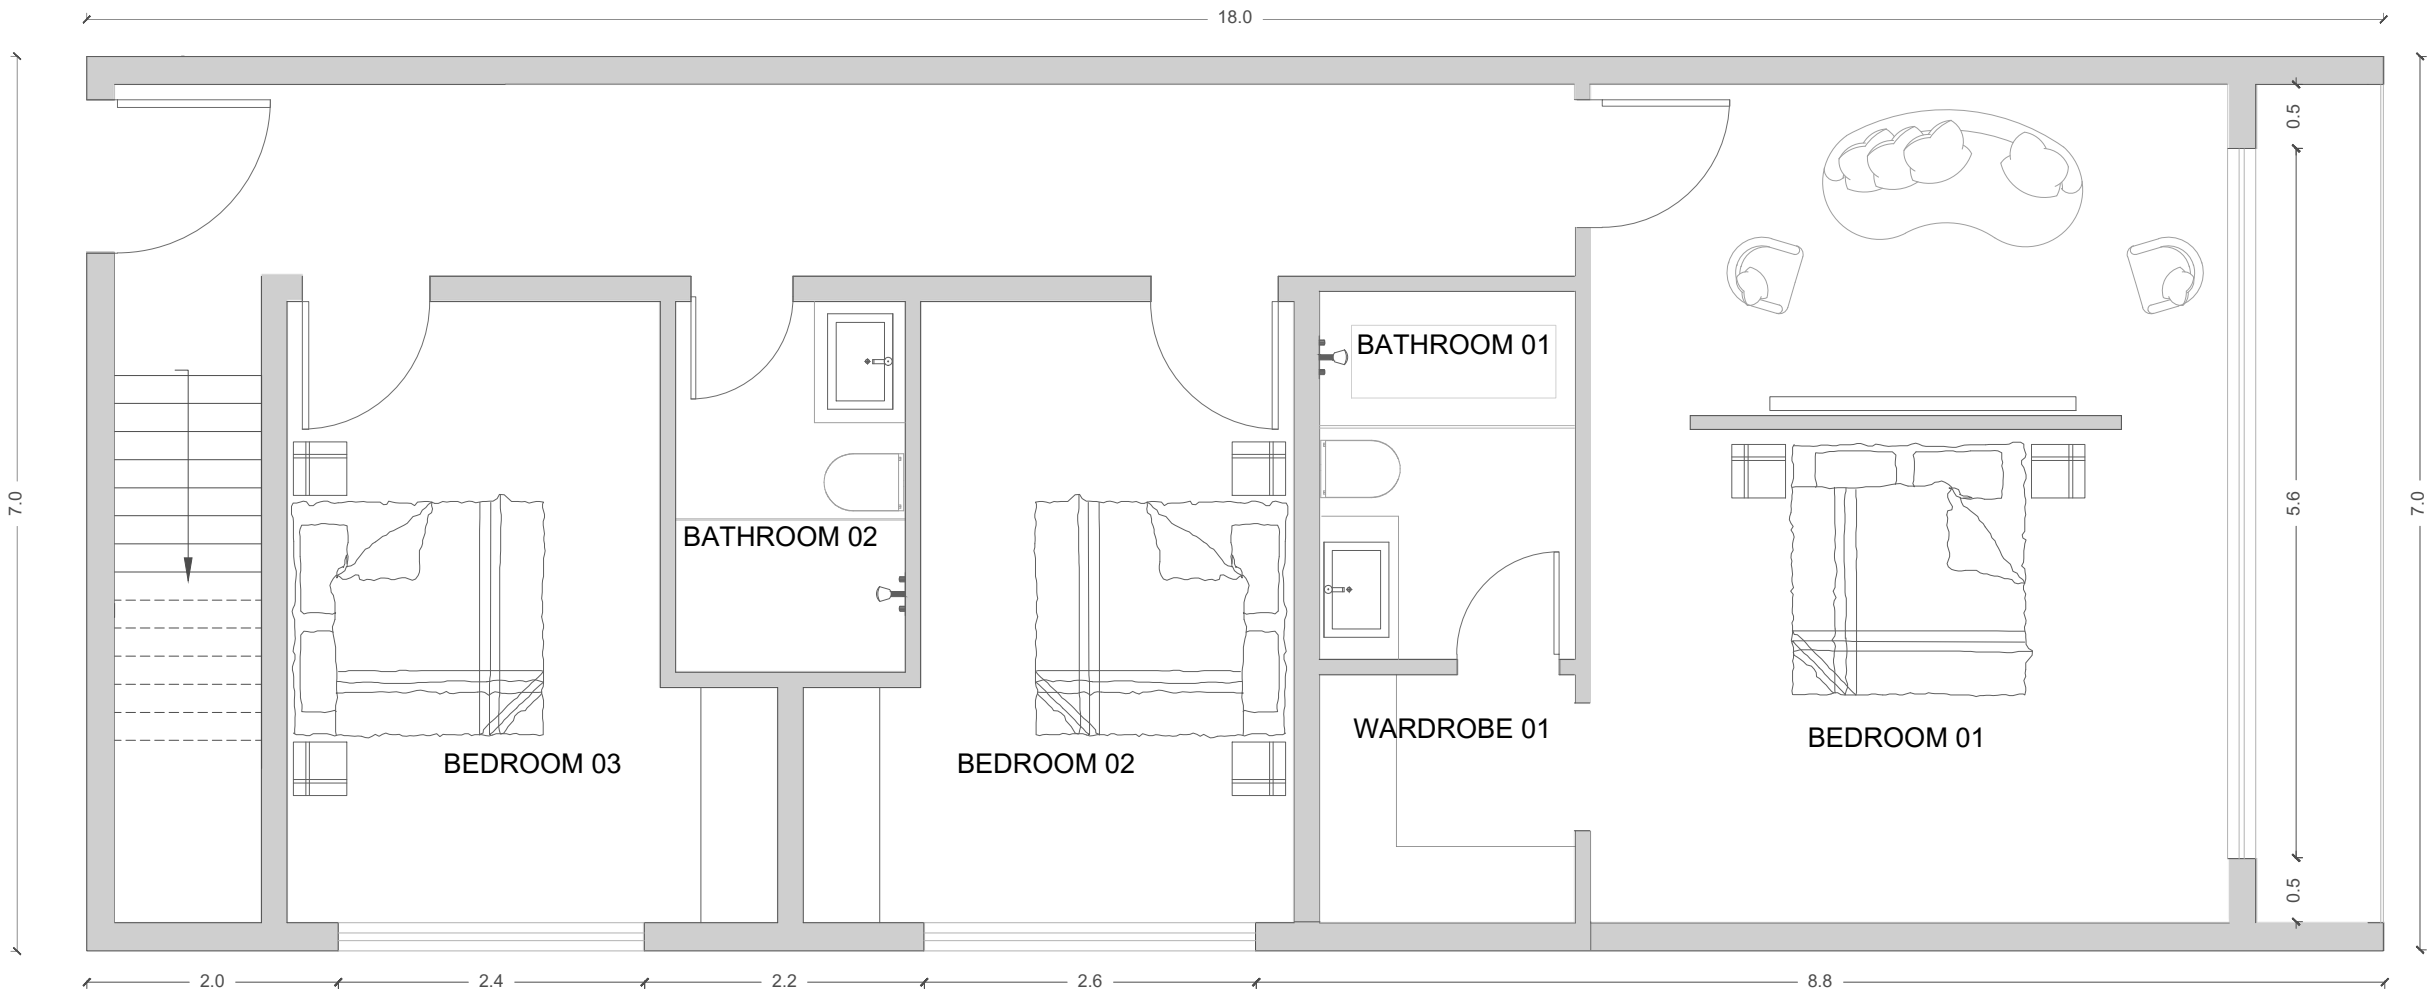

1

1st Floor
AREA:100 SQM



CONSULTANTS:

Client:

Project Title:

MODULAR HOUSE

ADDRESS

Drawing Title:
WORKING DRAWINGS

KEY PLAN

North Point

Consultant's Stamp:

Project No:

Sheet Title:

Sheet No.

Drawn by: Checked by:

Date: 19-06-2025 Scale: